



71-17



APPLICATION: CLIFFGATE MANAGEMENT, WILLSON MCTAVISH - IN TRUST, BRITHURON DEVELOPMENT LIMITED

 AREA OF DRAFT PLANS  
T-84002, T-84012 & T-84009

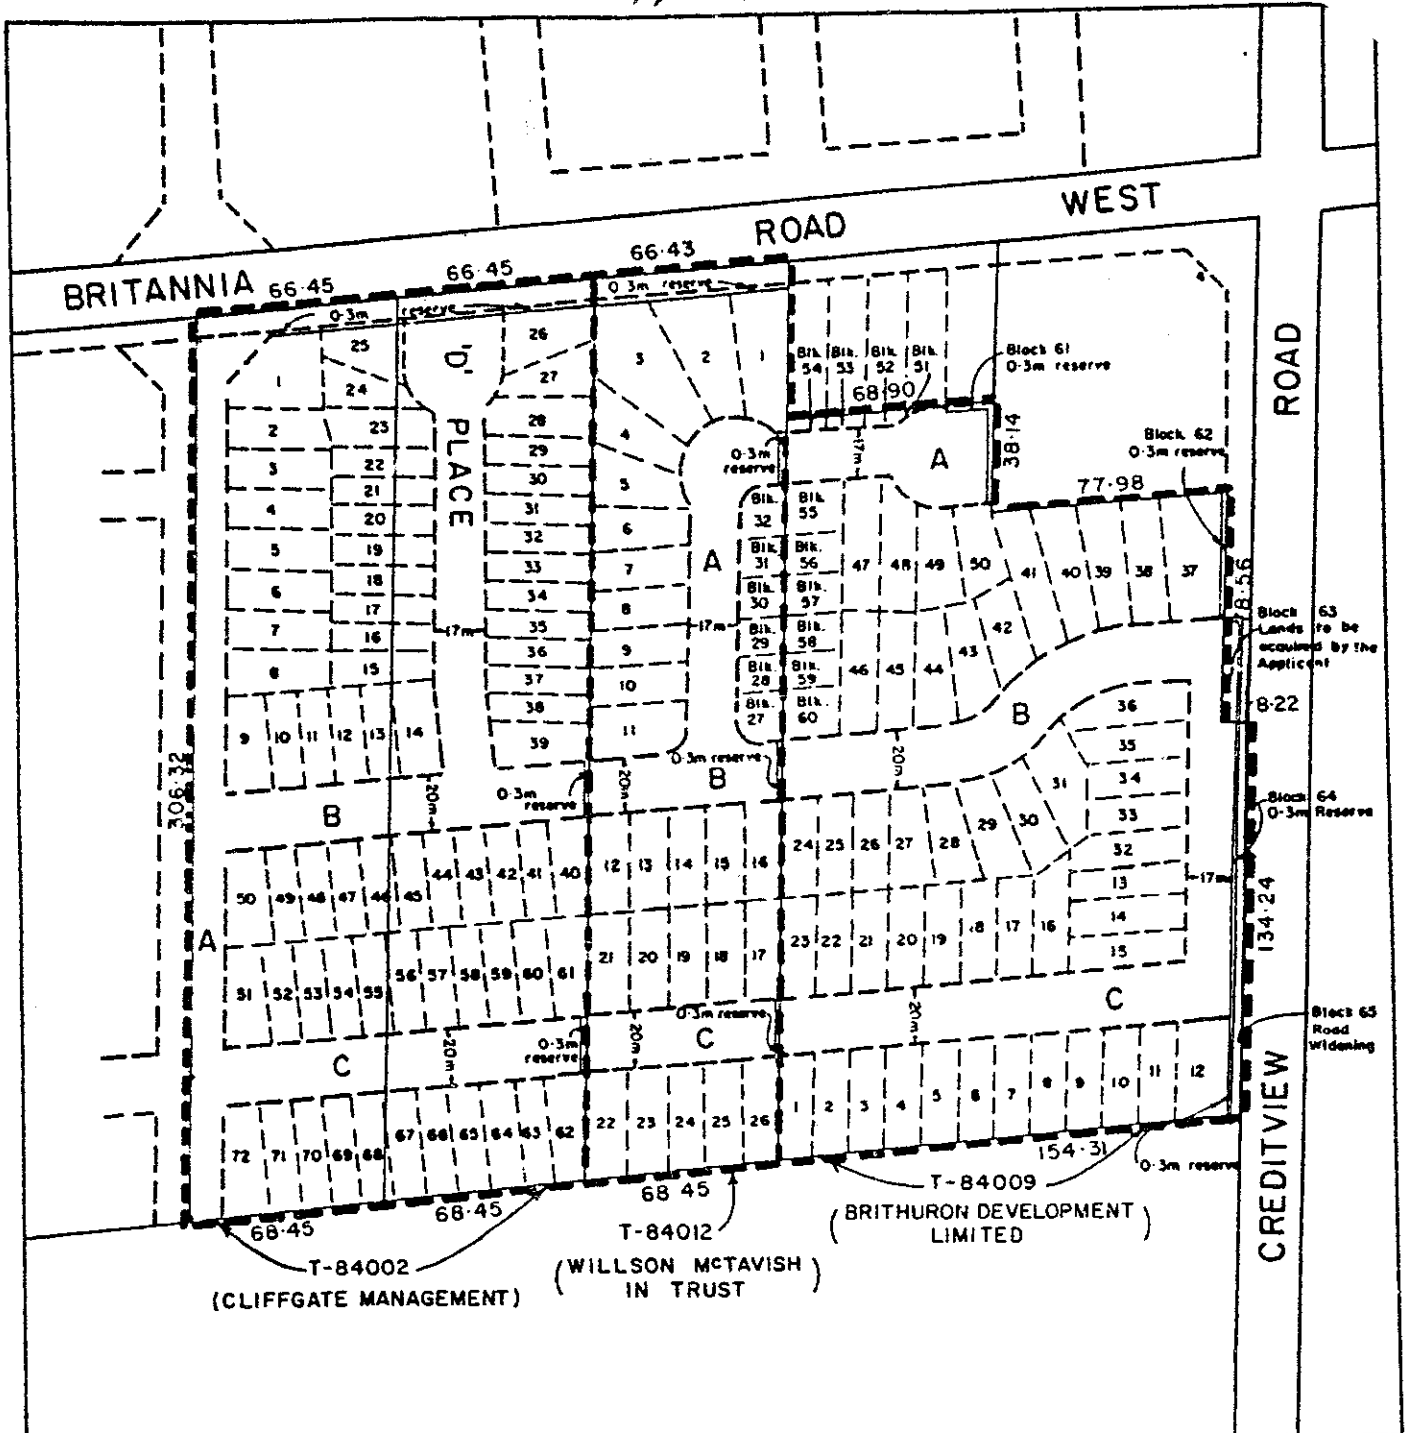

SCALE: 0 25 50 metres

FILE NO. T-84002  
T-84009  
T-84012

CITY OF MISSISSAUGA PLANNING DEPARTMENT

DWG. NO. 691